


ROOM USE LEGEND	
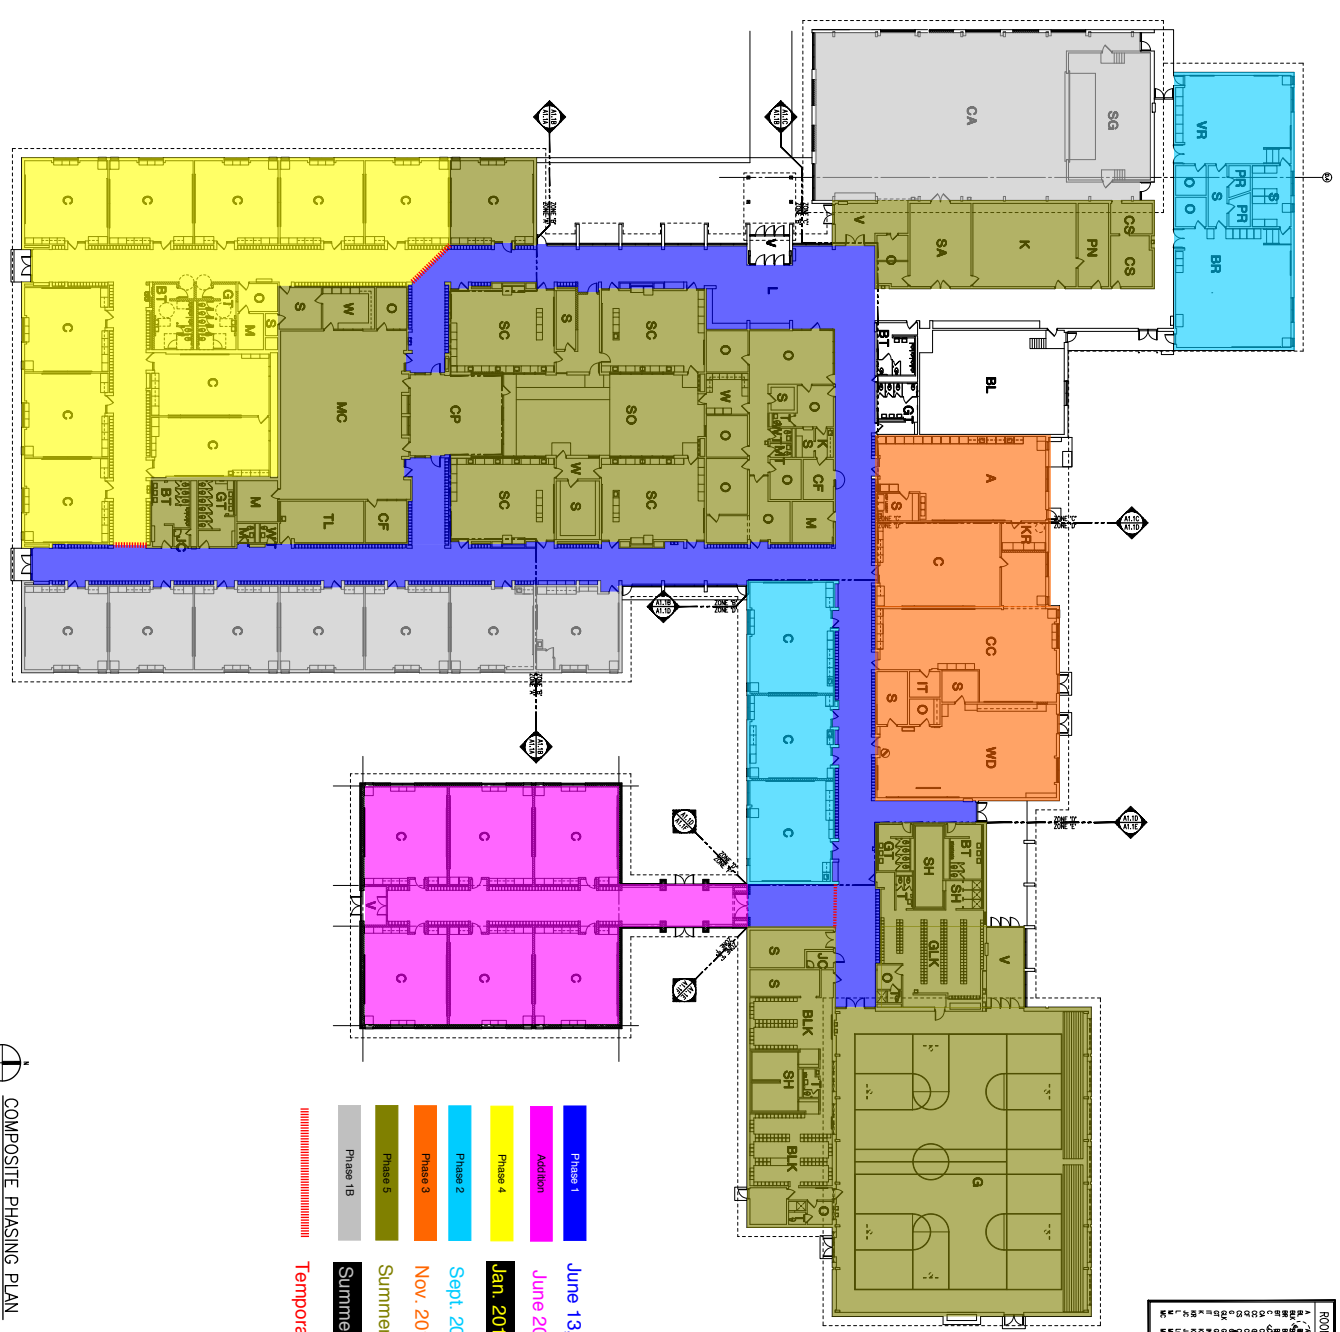

Phase 1	June 13, 2016 - August 25, 2016
Addition	June 2016 - Jan. 2017
Phase 4	Jan. 2017 - Sept. 2017
Phase 2	Sept. 2016 - Nov. 16, 2016
Phase 3	Nov. 2016 - Jan. 2016
Phase 5	Summer of 2017
Phase 18	Summer 2016 & Summer 2017
Temporary Partition	

COMPOSITE PHASING PLAN
SCALE: 1/8" = 1'-0"

	<p>CONSULTANT</p>
<p>PROJECT TITLE Ring Lardner Middle School Addition and Remodeling</p>	<p>ISSUE DATE</p>
<p>Niles Community Schools Niles, Michigan</p>	<p>DATE</p>
<p>DRAWING TITLE Composite Phasing Plan</p>	<p>NO. OF SHEETS</p>
<p>PROJECT NO. 15050</p>	<p>DATE</p>
<p>DRAWING NO. CMP-1</p>	<p>NO. OF SHEETS</p>